


OPTIMUM LENGTH 94 FT. (INSIDE)

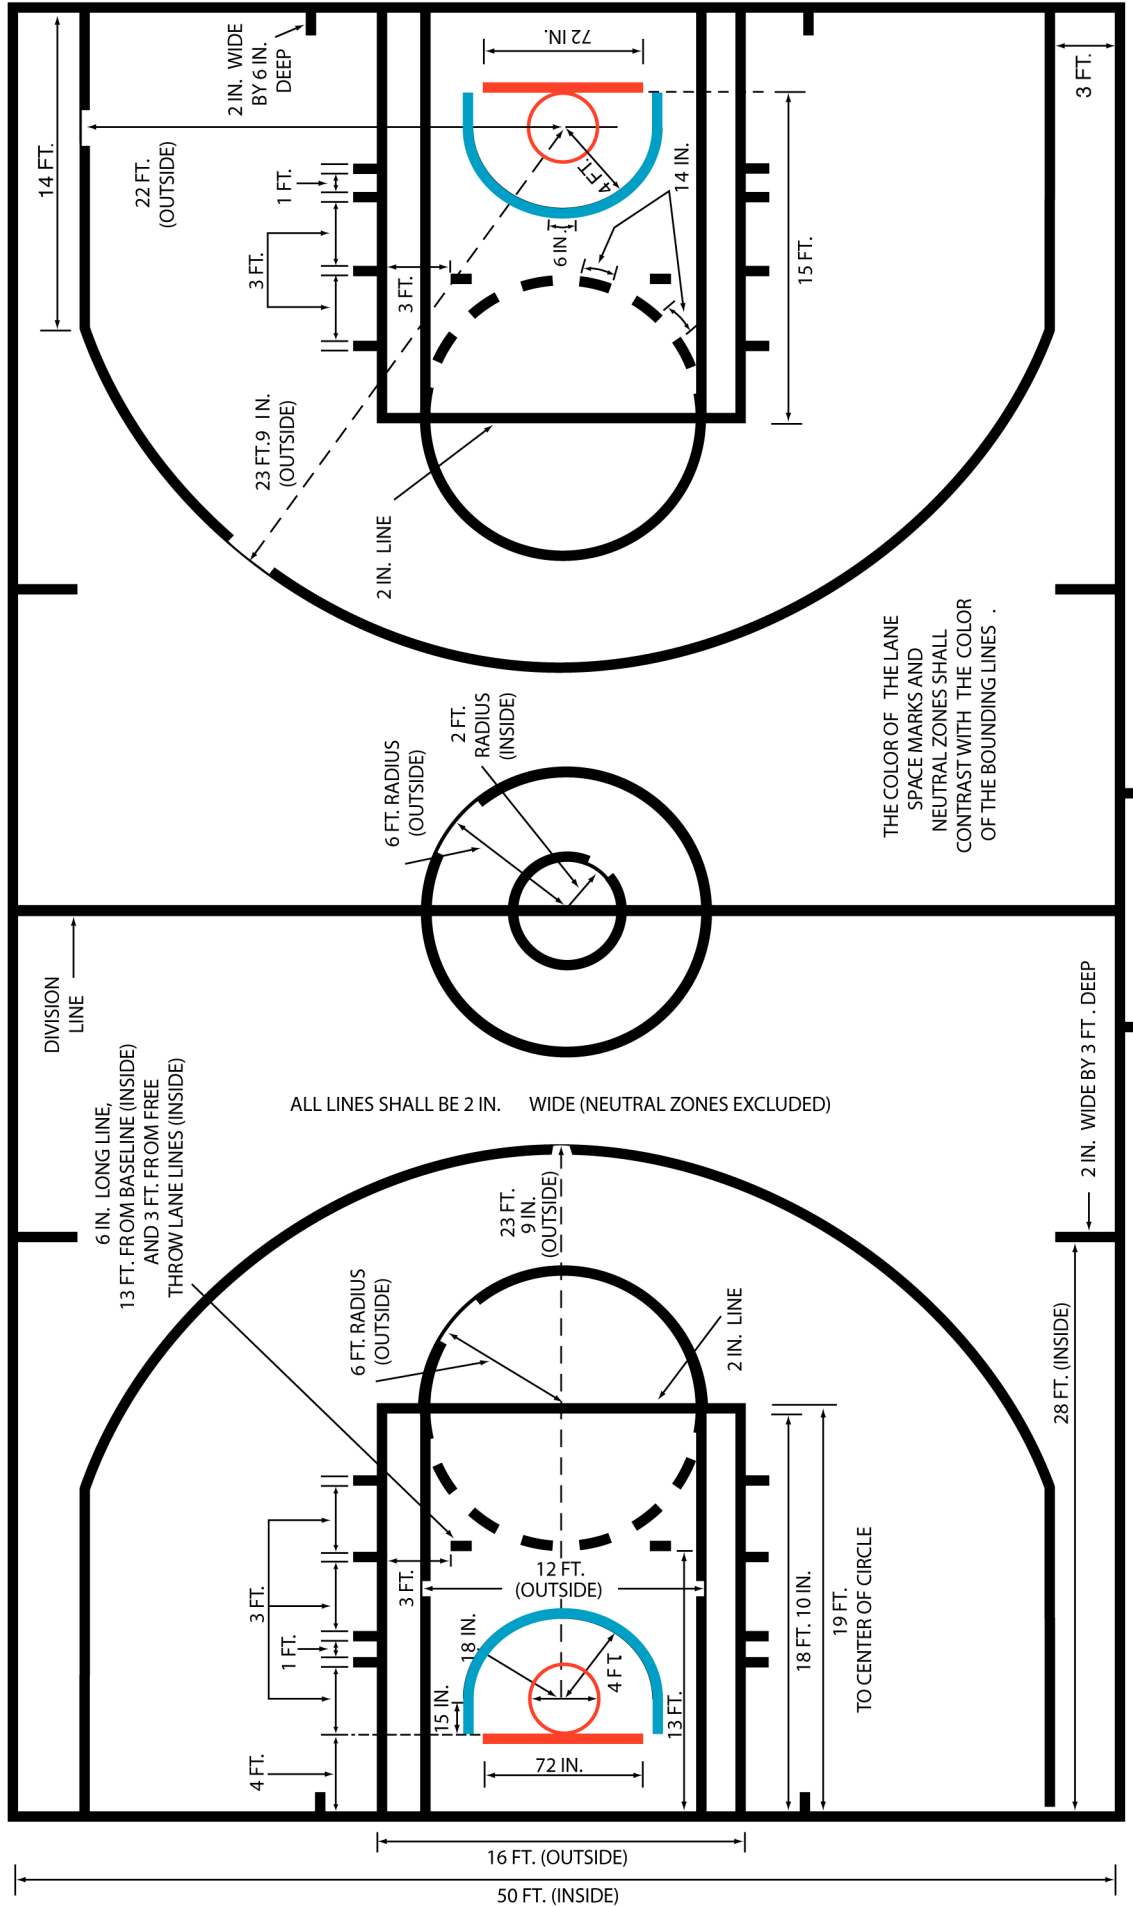

THE COLOR OF THE LANE SPACE MARKS AND NEUTRAL ZONES SHALL CONTRAST WITH THE COLOR OF THE BOUNDING LINES.

ALL LINES SHALL BE 2 IN. WIDE (NEUTRAL ZONES EXCLUDED)